


# Manheim Township

Sheds may be located up to, but not into an easement

Maintain a minimum of 5 feet setback between shed and side/rear property lines

Nothing shall be placed, planted, set, or put within the area of the easement that would adversely effect the function of the easement

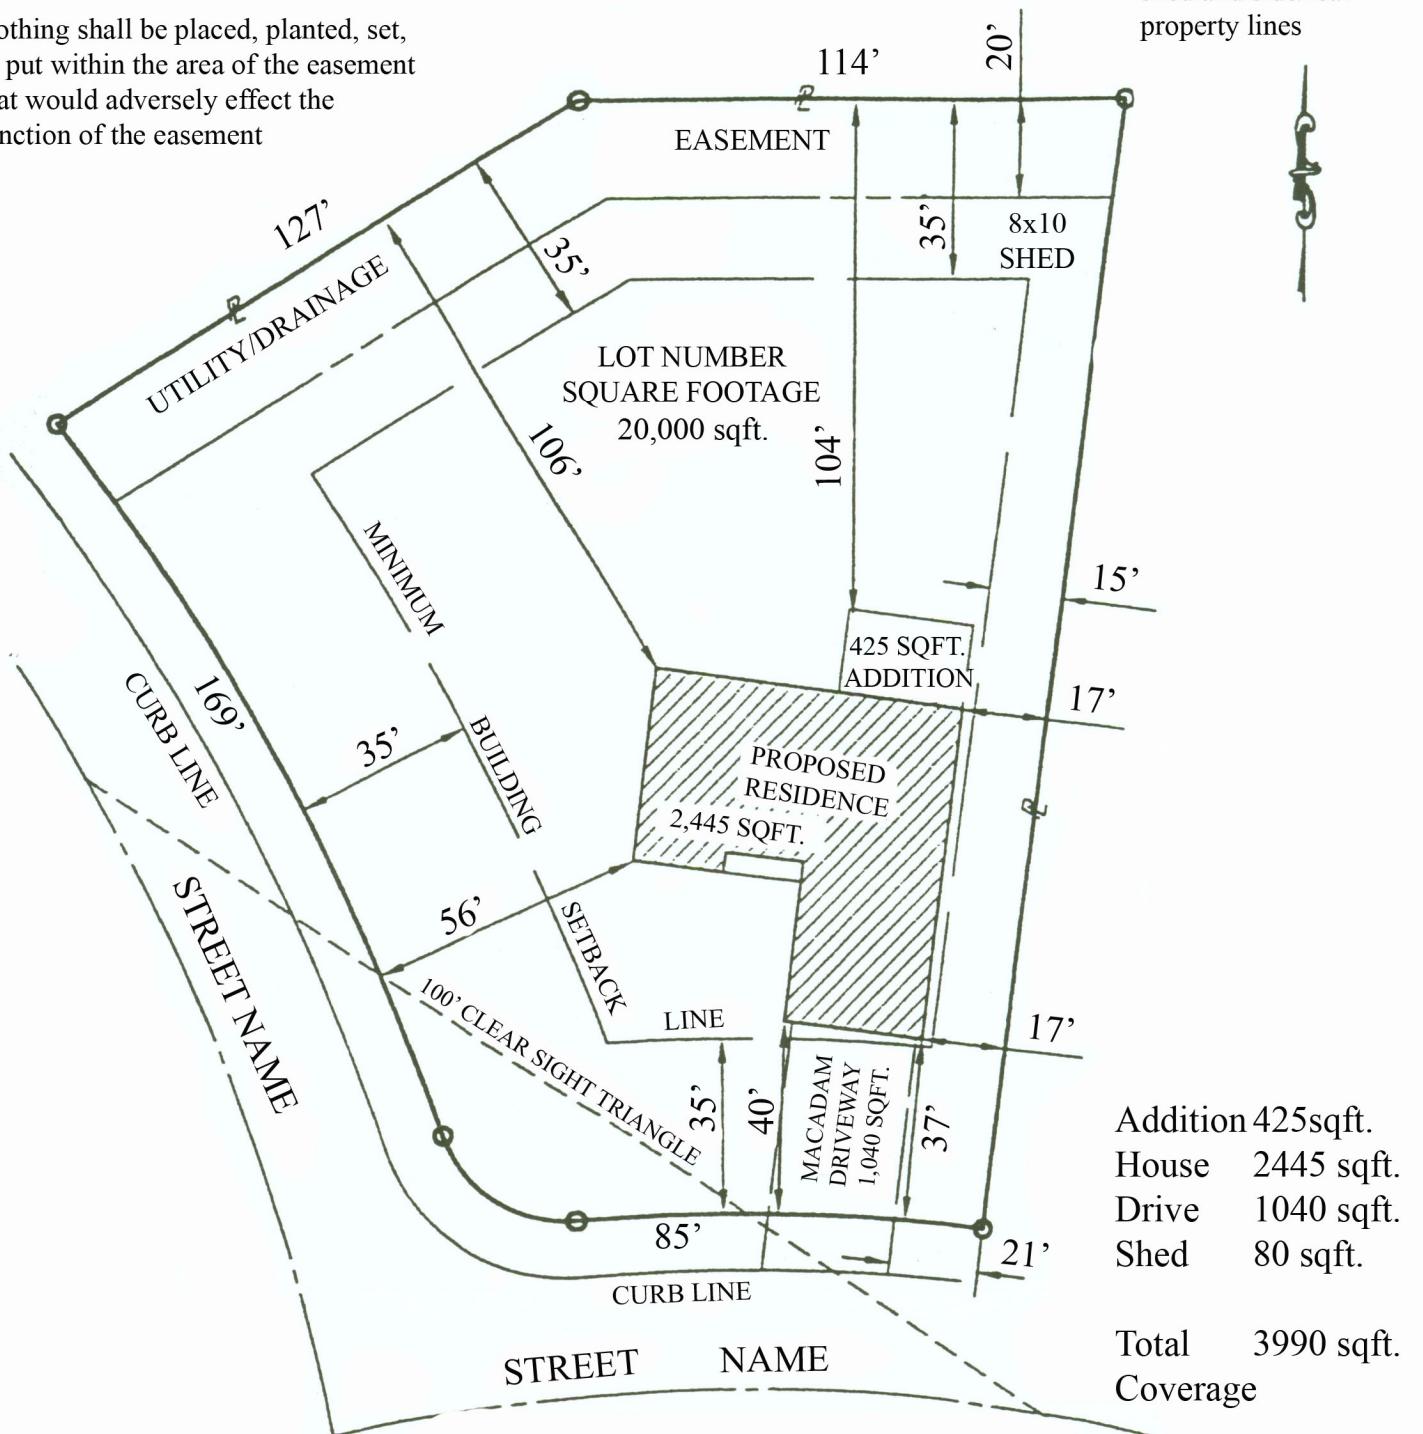

Nothing shall be placed, planted, set, or put within the area of the 100-foot clear site triangle that has the possibility of growing in excess of 30 inches or may obscure motorist vision.

Name  
Address  
City, State, Zip code  
Home Phone   Work Phone

## TYPICAL SITE PLAN

SCALE: 1" = 40'0"